

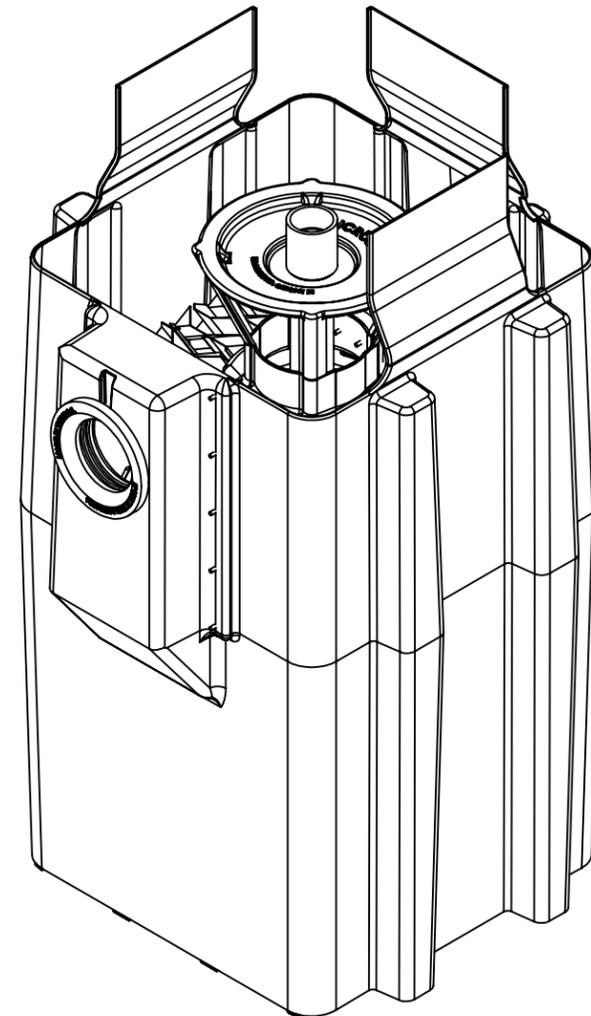
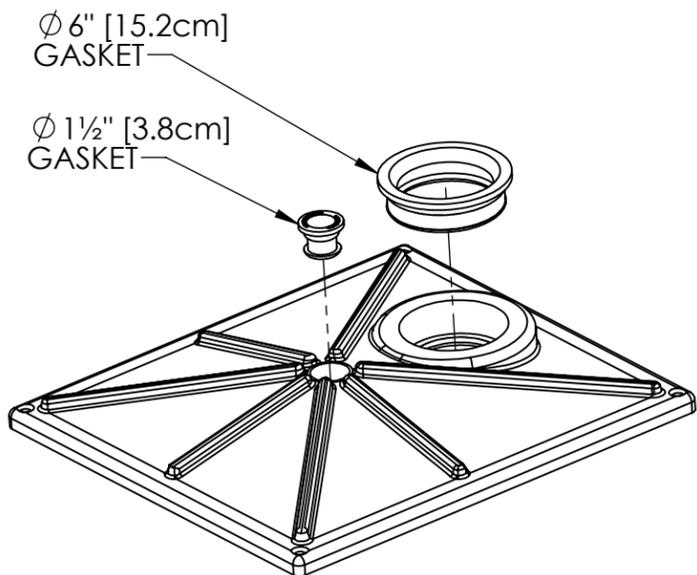
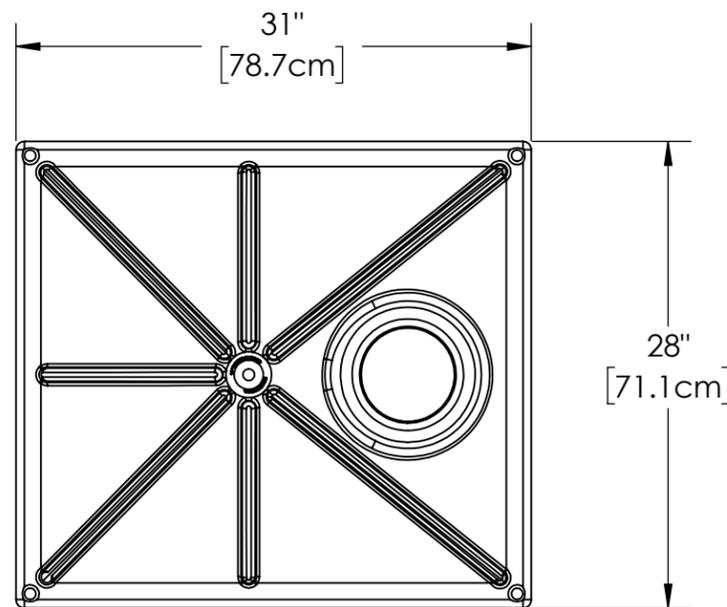
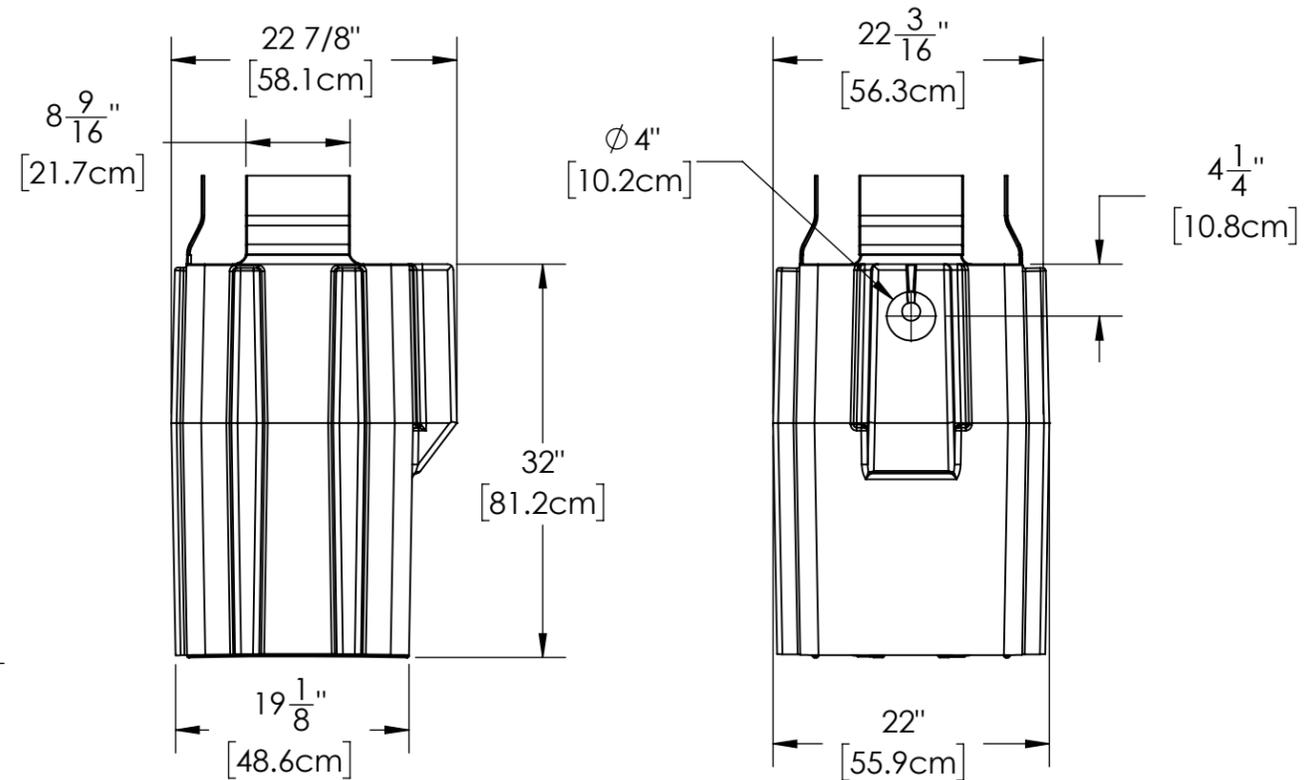
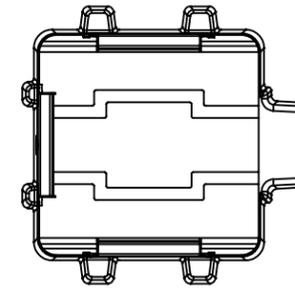


REVISIONS		
REV.	DESCRIPTION	DATE
D	RELEASED TO CURRENT	8/1/2022

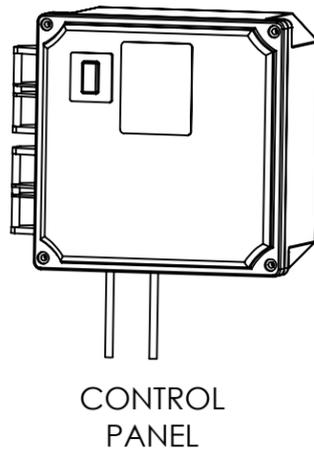

RetroFAST® 0.150

PROPRIETARY AND CONFIDENTIAL THE INFORMATION CONTAINED IN THIS DRAWING IS THE SOLE PROPERTY OF BIO-MICROBICS, INC.. ANY REPRODUCTION IN PART OR AS A WHOLE WITHOUT THE WRITTEN PERMISSION OF BIO-MICROBICS, INC. IS PROHIBITED.		UNLESS OTHERWISE SPECIFIED DIMENSIONS ARE IN INCHES AND TOLERANCES ARE AS FOLLOWS X° ±1° .X ± .50 .XX ± .25	 DESCRIPTION RetroFAST® 0.150	
DO NOT SCALE DRAWING		DRAWN BY: ESG		
SHEET 1 OF 6		DATE: 8/1/2022	PART NUMBER 600-FINRTF0.150	
SCALE: 1:8	SIZE: B	APPROVED BY: MSH		
		APPROVED BY DATE: 8/1/2022		



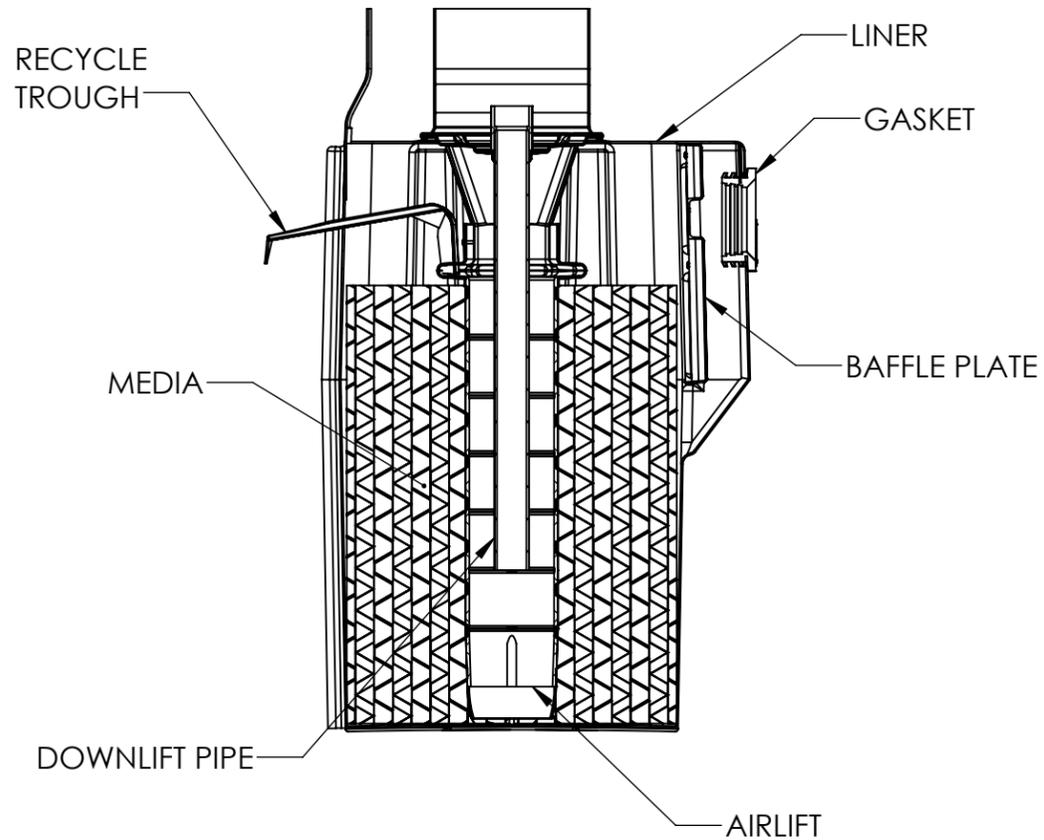


LID (SEALANT PROVIDED)

NOTES:

1. ITEMS ARE DEPICTIONS AND MAY VARY IN APPEARANCE.




<p>PROPRIETARY AND CONFIDENTIAL THE INFORMATION CONTAINED IN THIS DRAWING IS THE SOLE PROPERTY OF BIO-MICROBICS, INC.. ANY REPRODUCTION IN PART OR AS A WHOLE WITHOUT THE WRITTEN PERMISSION OF BIO-MICROBICS, INC. IS PROHIBITED.</p>		<p>UNLESS OTHERWISE SPECIFIED DIMENSIONS ARE IN INCHES AND TOLERANCES ARE AS FOLLOWS X° ± 1° .X ± .50 .XX ± .25</p>			
<p>DO NOT SCALE DRAWING</p>		<p>DRAWN BY: ESG</p>			
<p>SHEET 2 OF 6</p>		<p>DATE: 8/1/2022</p>		<p>APPROVED BY: MSH</p>	
<p>SCALE: 1:8</p>	<p>SIZE: B</p>	<p>APPROVED BY DATE: 8/1/2022</p>		<p>PART NUMBER 600-FINRTF0.150</p>	<p>REV D</p>

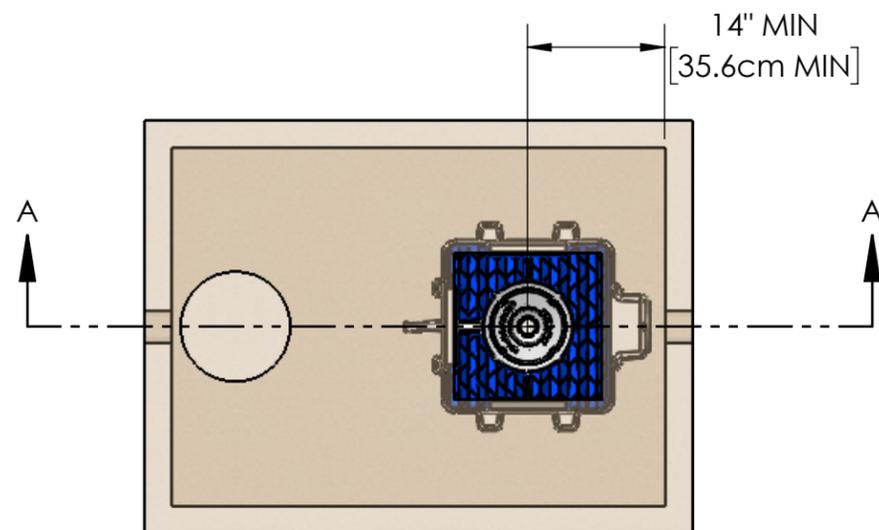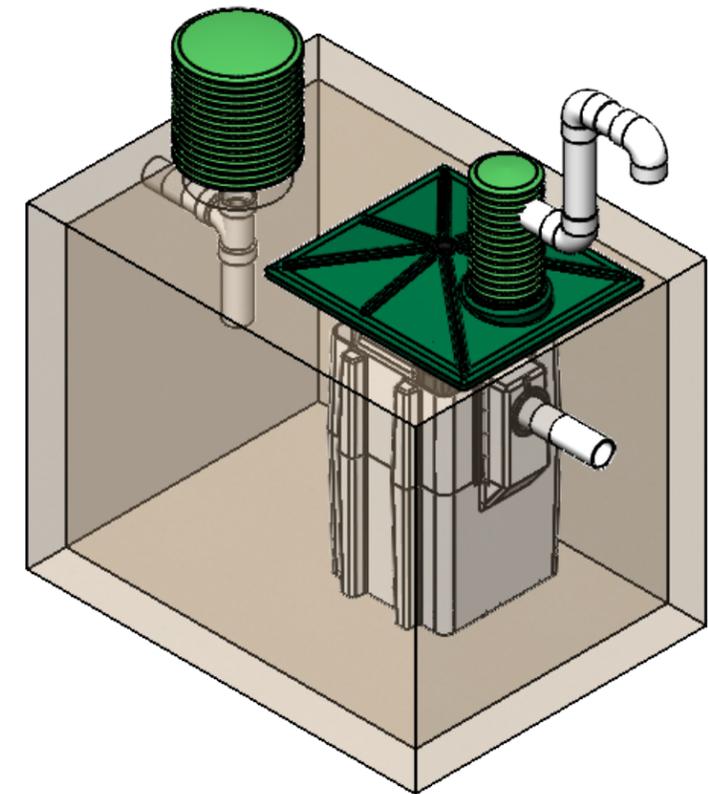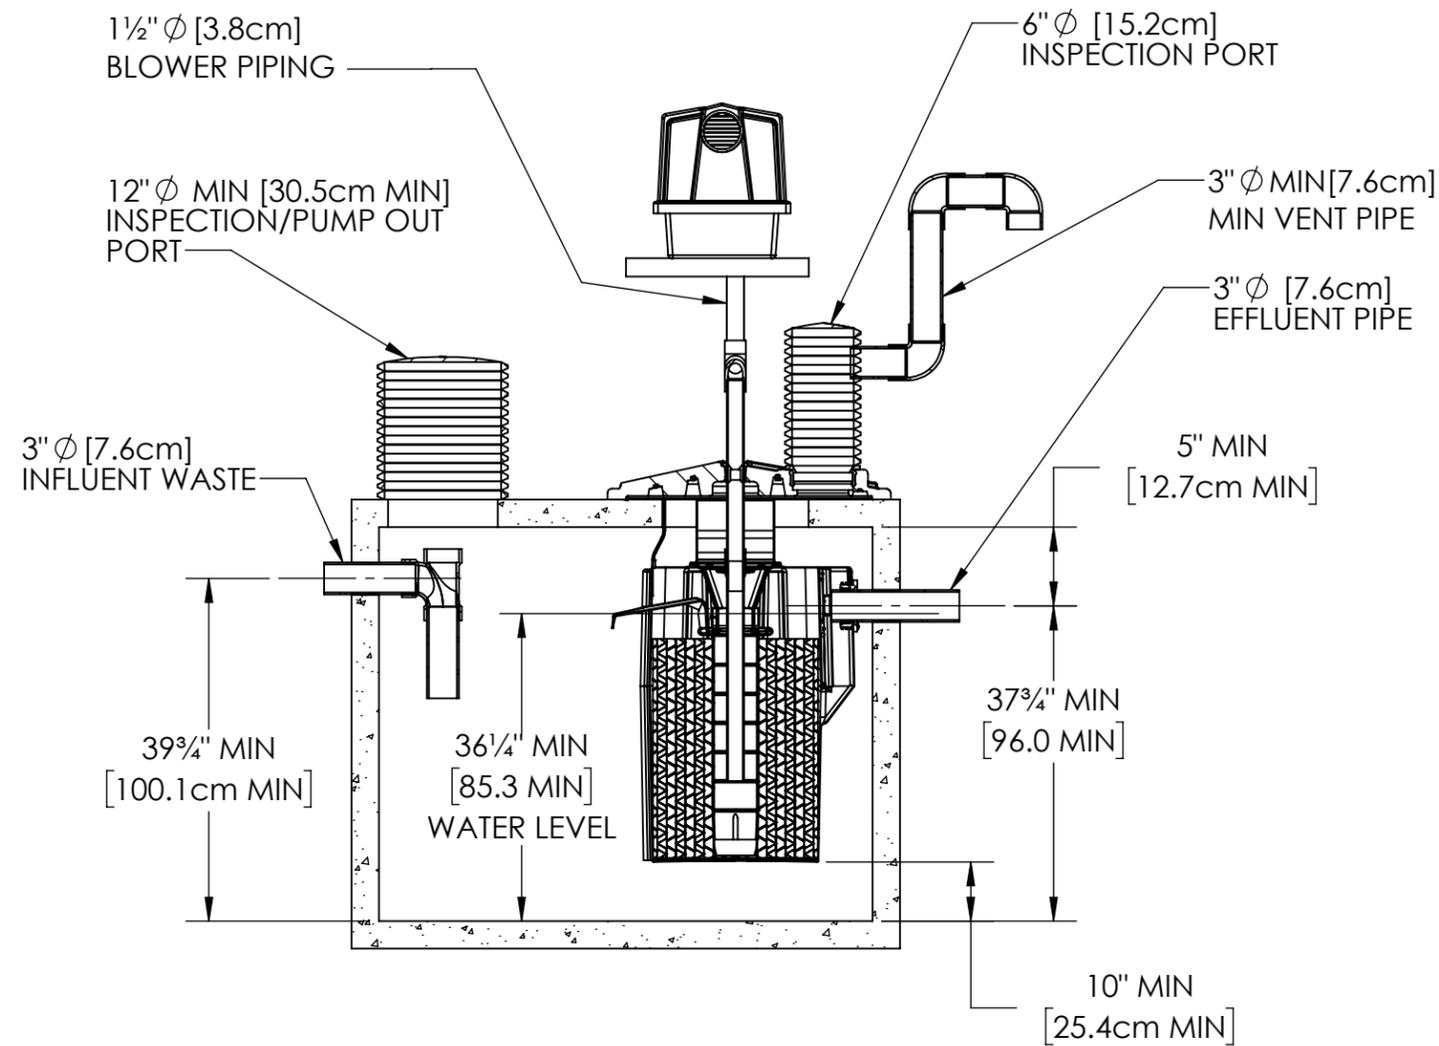

NOTES:

1. AIRLINE PIPING TO FAST® MAY NOT EXCEED 100 FT (30M) TOTAL LENGTH AND HAVE A MAXIMUM OF 4 ELBOWS IN THE PIPING SYSTEM. FOR DISTANCES GREATER THAN 100 FT (30M) CONSULT FACTORY.
2. IF LESS THAN THE SPECIFIED MINIMUMS ARE CONSIDERED NECESSARY, CONSULT FACTORY FOR GUIDANCE.
3. SPECIALIZED TREATMENT LEVELS MAY REQUIRE SPECIFIC FEATURES TO BE INCORPORATED INTO THE DESIGN. CONSULT FACTORY FOR GUIDANCE.
4. SOME ITEMS REMOVED FOR CLARITY.

<p>PROPRIETARY AND CONFIDENTIAL THE INFORMATION CONTAINED IN THIS DRAWING IS THE SOLE PROPERTY OF BIO-MICROBICS, INC.. ANY REPRODUCTION IN PART OR AS A WHOLE WITHOUT THE WRITTEN PERMISSION OF BIO-MICROBICS, INC. IS PROHIBITED.</p> <p>DO NOT SCALE DRAWING</p>		<p>UNLESS OTHERWISE SPECIFIED DIMENSIONS ARE IN INCHES AND TOLERANCES ARE AS FOLLOWS</p> <p>X° ± 1° .X ± .50 .XX ± .25</p>		 <p>BETTER WATER. BETTER WORLD.™</p>	
		<p>DRAWN BY: ESG</p>			
<p>SHEET 3 OF 6</p>		<p>DATE: 8/1/2022</p>		<p>PART NUMBER 600-FINRTF0.150</p>	
<p>SCALE: 1:20</p>		<p>SIZE: B</p>		<p>APPROVED BY: MSH</p>	
		<p>APPROVED BY DATE: 8/1/2022</p>		<p>REV D</p>	

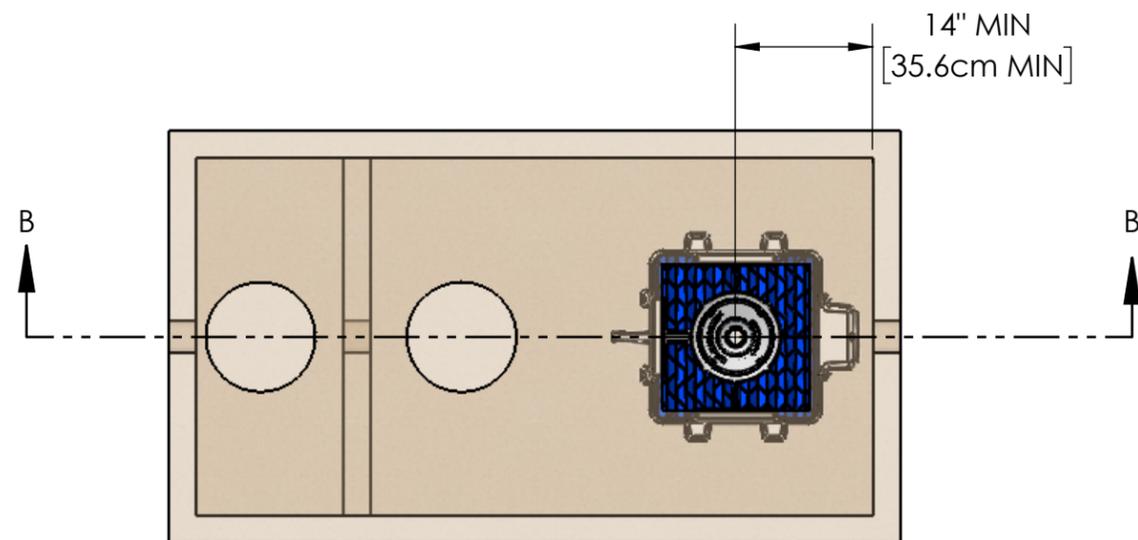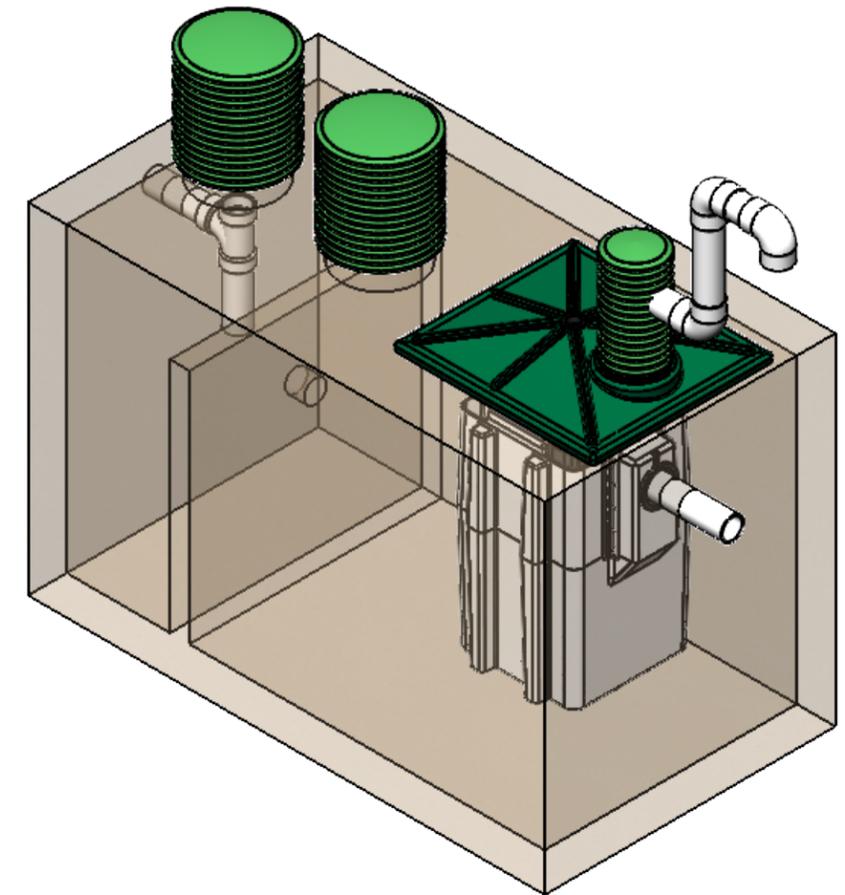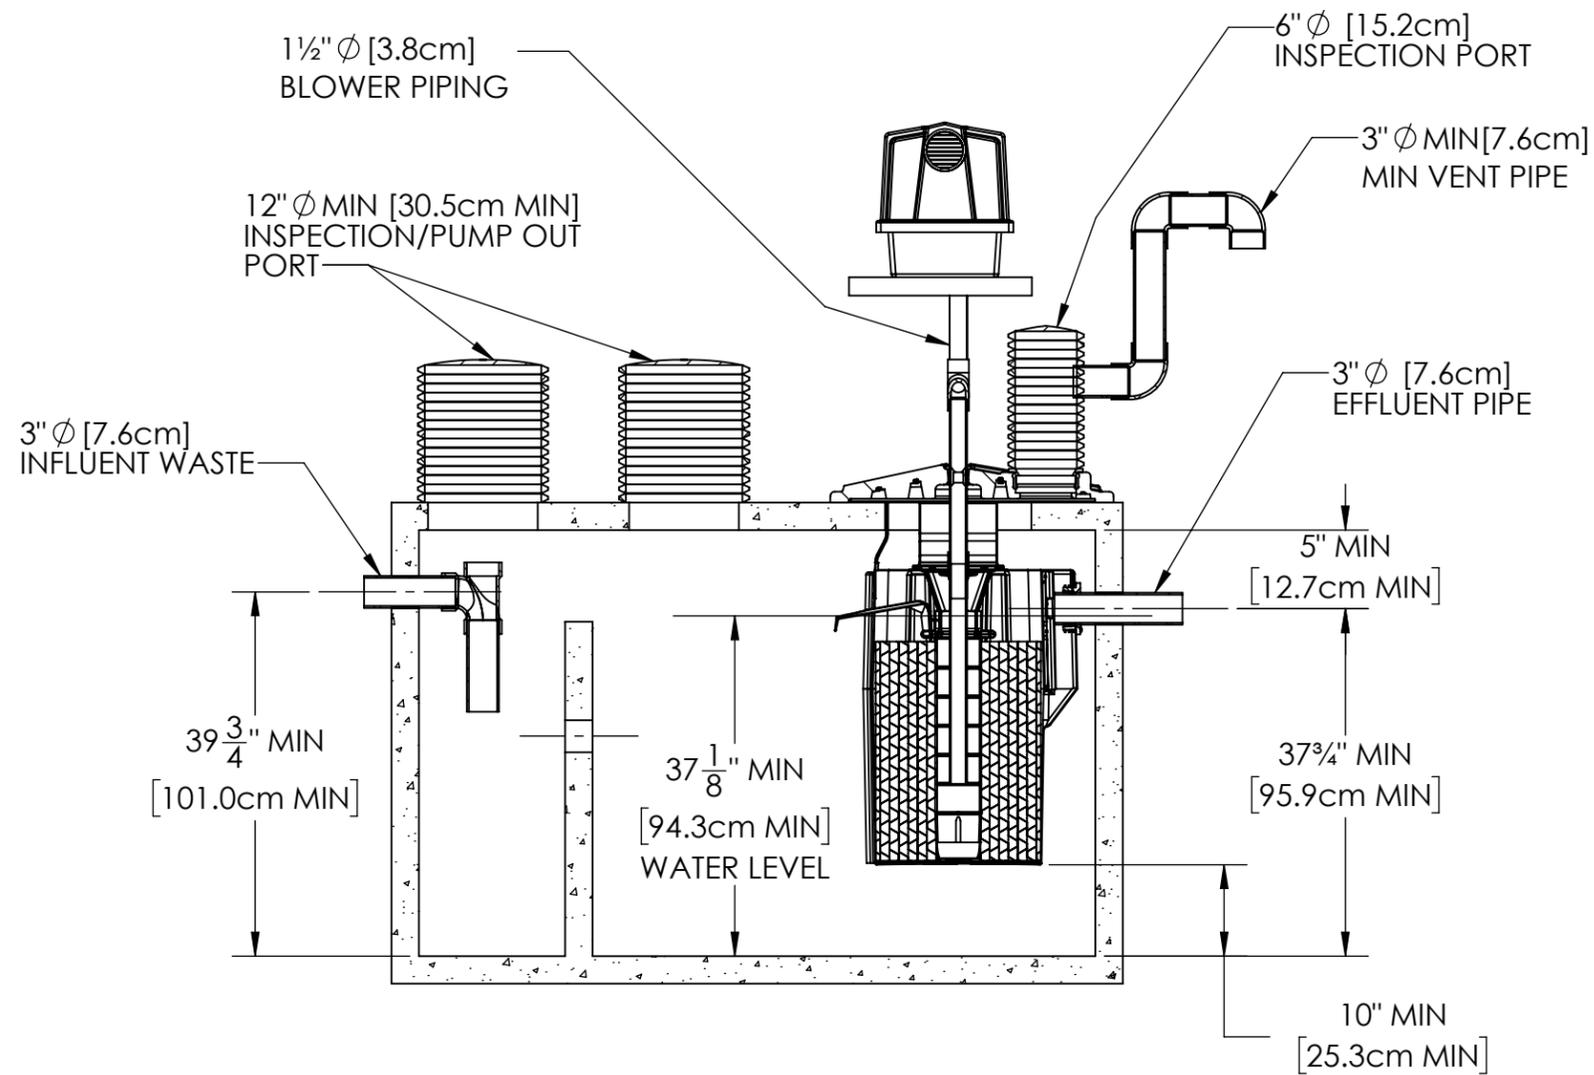


NOTES:




1. AIRLINE PIPING TO FAST® MAY NOT EXCEED 100 FT (30M) TOTAL LENGTH AND HAVE A MAXIMUM OF 4 ELBOWS IN THE PIPING SYSTEM. FOR DISTANCES GREATER THAN 100 FT (30M) CONSULT FACTORY.
2. IF LESS THAN THE SPECIFIED MINIMUMS ARE CONSIDERED NECESSARY, CONSULT FACTORY FOR GUIDANCE.
3. SPECIALIZED TREATMENT LEVELS MAY REQUIRE SPECIFIC FEATURES TO BE INCORPORATED INTO THE DESIGN. CONSULT FACTORY FOR GUIDANCE.
4. SOME ITEMS REMOVED FOR CLARITY.

<p>PROPRIETARY AND CONFIDENTIAL THE INFORMATION CONTAINED IN THIS DRAWING IS THE SOLE PROPERTY OF BIO-MICROBICS, INC.. ANY REPRODUCTION IN PART OR AS A WHOLE WITHOUT THE WRITTEN PERMISSION OF BIO-MICROBICS, INC. IS PROHIBITED.</p>		<p>UNLESS OTHERWISE SPECIFIED DIMENSIONS ARE IN INCHES AND TOLERANCES ARE AS FOLLOWS X° ± 1° .X ± .50 .XX ± .25</p>			
DO NOT SCALE DRAWING		DRAWN BY: ESG		DESCRIPTION: RetroFAST 0.150 NEW CONSTRUCTION	
SHEET 4 OF 6		DATE: 8/1/2022		PART NUMBER: 600-FINRTF0.150	
SCALE: 1:20		APPROVED BY: MSH		REV: D	
SIZE: B		APPROVED BY DATE: 8/1/2022			

RETROFIT INSTALL

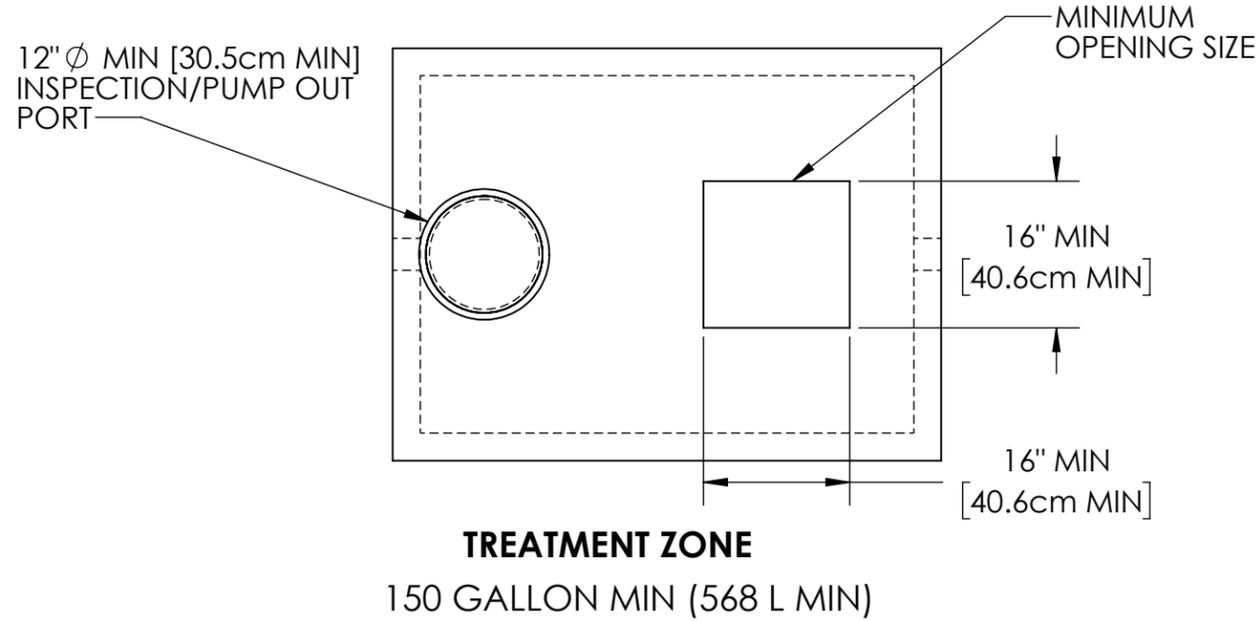



NEW CONSTRUCTION INSTALL

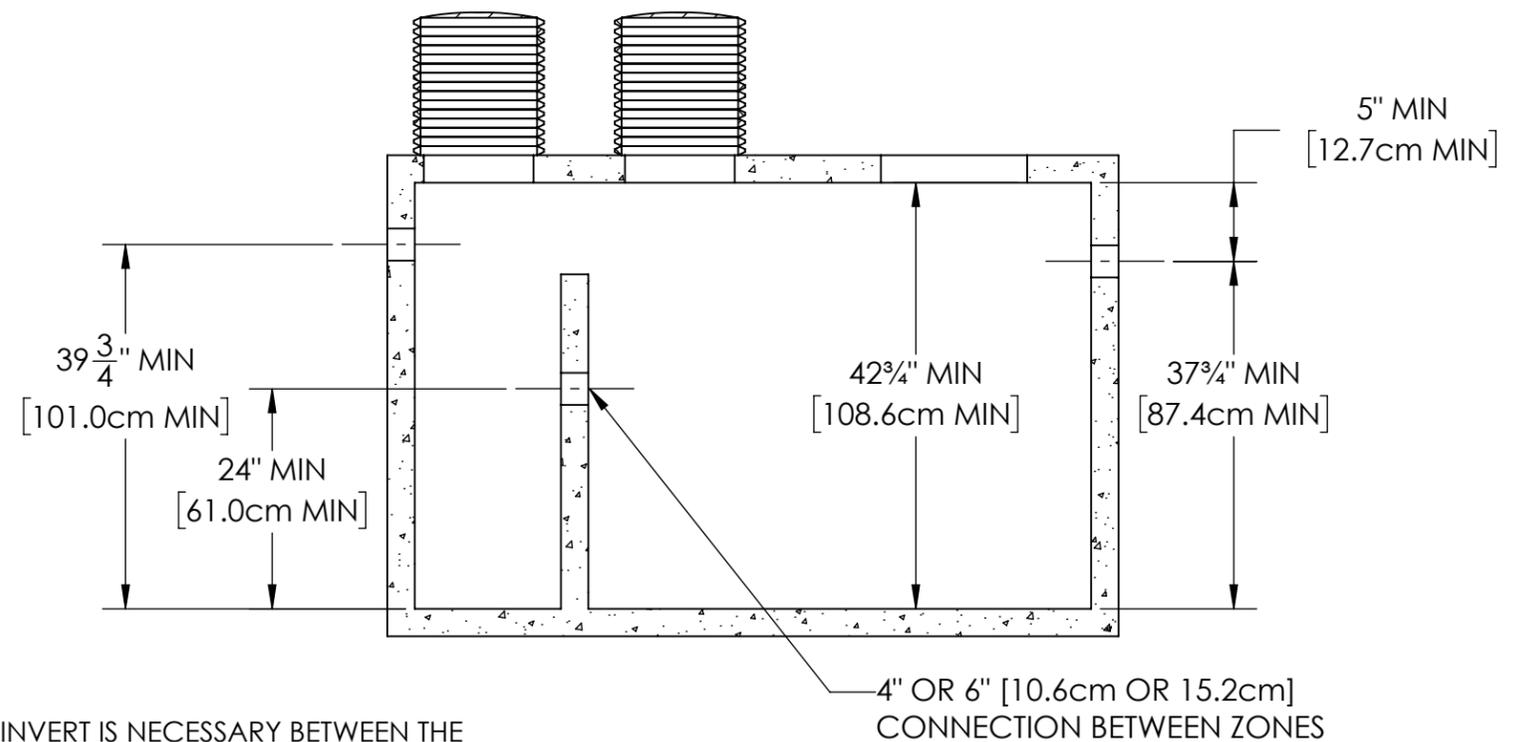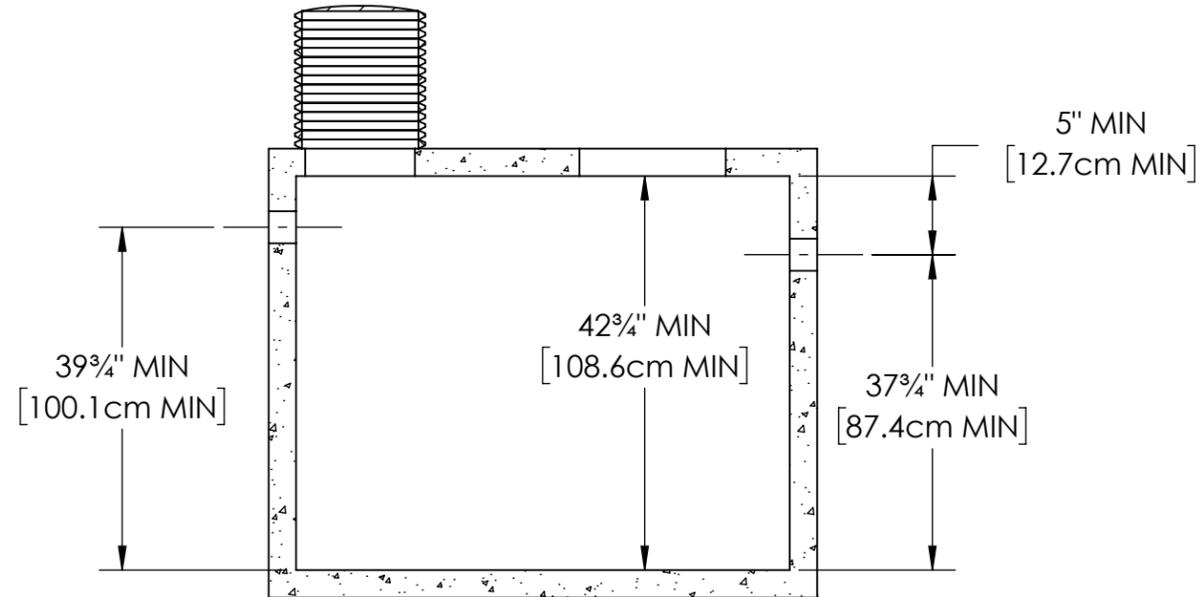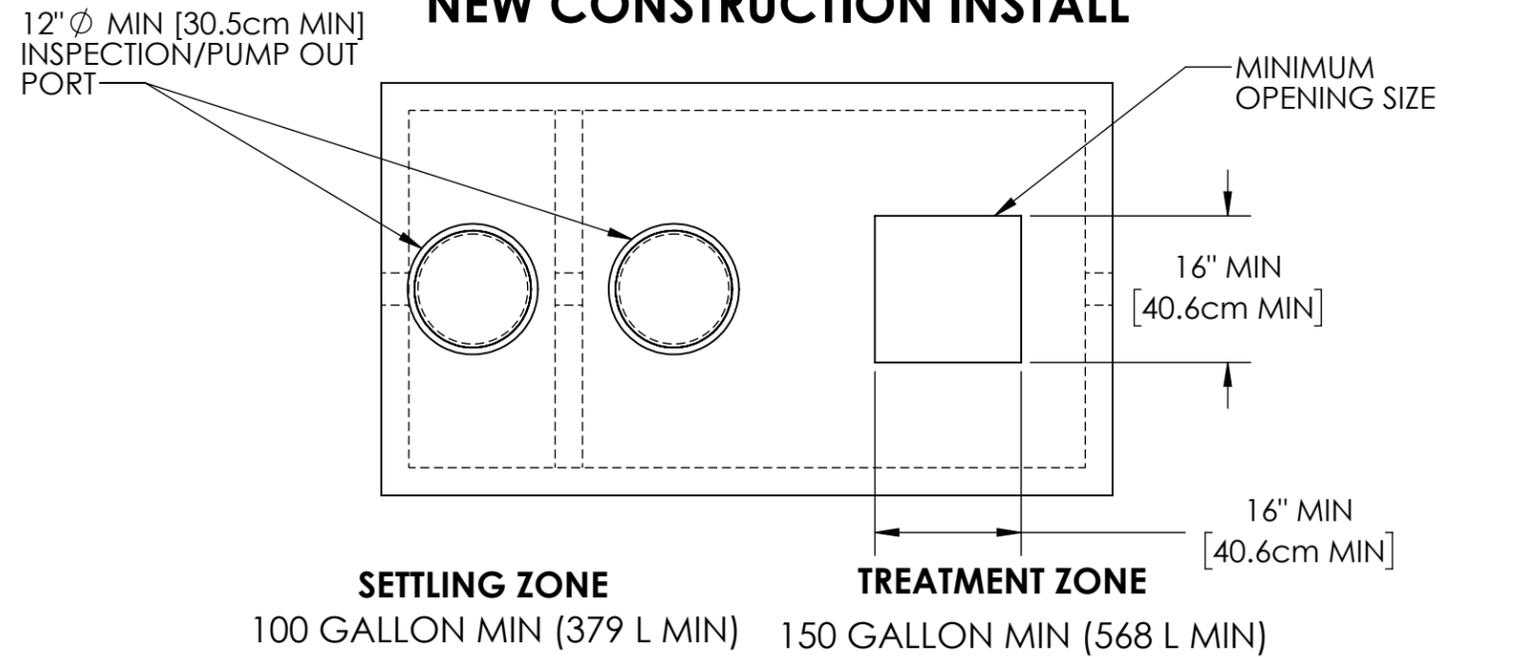



NOTES:

1. MINIMUM DIMENSIONS DO NOT DETERMINE OVERALL TANK CAPACITY.
2. INSPECTION/PUMPOUT PORT LOCATIONS MAY VARY DEPENDING ON TANK CONSTRUCTION.
3. ALL APPURTENANCES TO FAST@ (E.G. TANKS, ACCESS PORTS, ELECTRICAL, ETC.) MUST CONFORM TO ALL APPLICABLE COUNTY, STATE, PROVINCE, AND LOCAL PLUMBING AND ELECTRICAL CODES.
4. PUMP OUT ACCESS SHALL BE ADEQUATE TO THOROUGHLY CLEAN OUT SETTLING AND TREATMENT ZONES.
5. IF LESS THAN THE SPECIFIED MINIMUMS ARE CONSIDERED NECESSARY, CONSULT FACTORY FOR GUIDANCE.
6. SPECIALIZED TREATMENT NEEDS MAY REQUIRE SPECIFIC FEATURES TO BE INCORPORATED INTO THE DESIGN. CONSULT FACTORY FOR GUIDANCE.
7. MINIMUM OF 2.0in [5.1cm] INVERT IS NECESSARY BETWEEN THE INLET AND OUTLET OF EACH ZONE FOR GRAVITY FLOW SYSTEMS.
8. TANK VOLUMES MAY VARY BY APPLICATION AND JURISDICTION.
9. RETROFAST UNITS CAN GO INTO OTHER THAN SHOWN TYPES OF TANKS, NON RECTANGULAR, PLASTIC, ETC.
10. TANKS OF VARYING SHAPE AND MATERIAL CAN BE USED WITHIN SPECIFIED MINIMUMS.
11. TANK SET UP MAY BE DIFFERENT THAN SHOWN, i.e., SEPARATE SETTLING AND TREATMENT TANKS.
12. THE OPENING TO INSERT THE LINER INTO THE TANK CAN BE ROUND OR SQUARE.

PROPRIETARY AND CONFIDENTIAL THE INFORMATION CONTAINED IN THIS DRAWING IS THE SOLE PROPERTY OF BIO-MICROBICS, INC.. ANY REPRODUCTION IN PART OR AS A WHOLE WITHOUT THE WRITTEN PERMISSION OF BIO-MICROBICS, INC. IS PROHIBITED.		UNLESS OTHERWISE SPECIFIED DIMENSIONS ARE IN INCHES AND TOLERANCES ARE AS FOLLOWS X° ± 1° .X ± .50 .XX ± .25		 BETTER WATER. BETTER WORLD.	
DO NOT SCALE DRAWING		DRAWN BY: ESG		DESCRIPTION TANK DETAIL DIMENSIONS	
SHEET 5 OF 6		DATE: 8/1/2022		PART NUMBER 600-FINRTF0.150	
SCALE: 1:20	SIZE: B	APPROVED BY: MSH		REV D	
		APPROVED BY DATE: 8/1/2022			

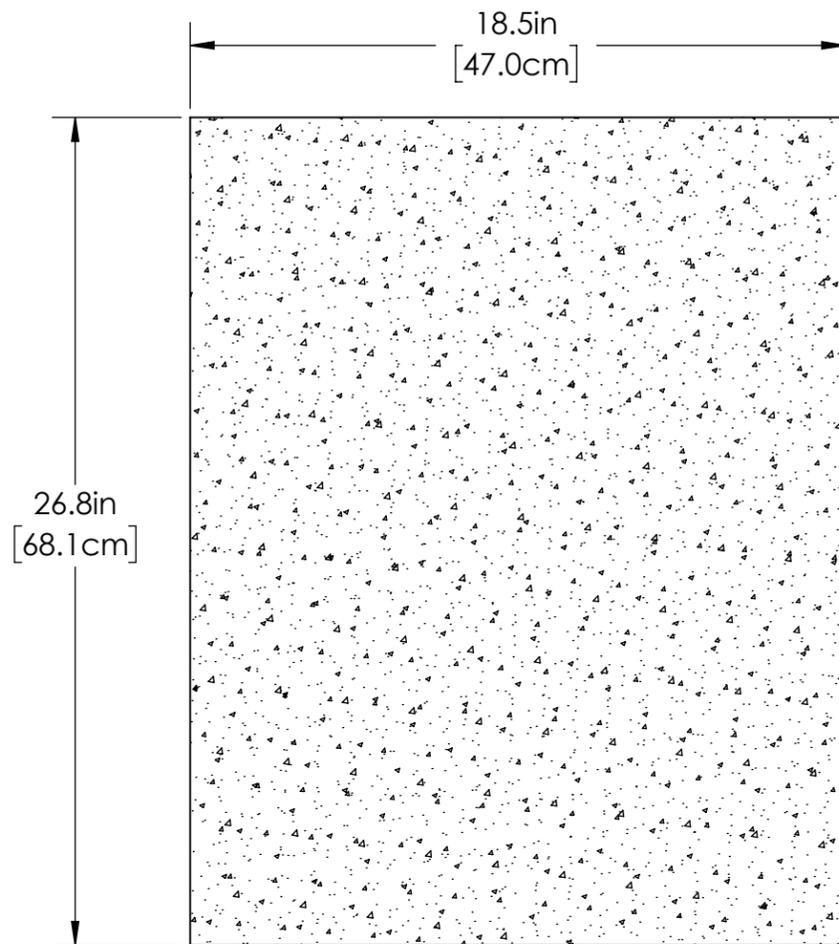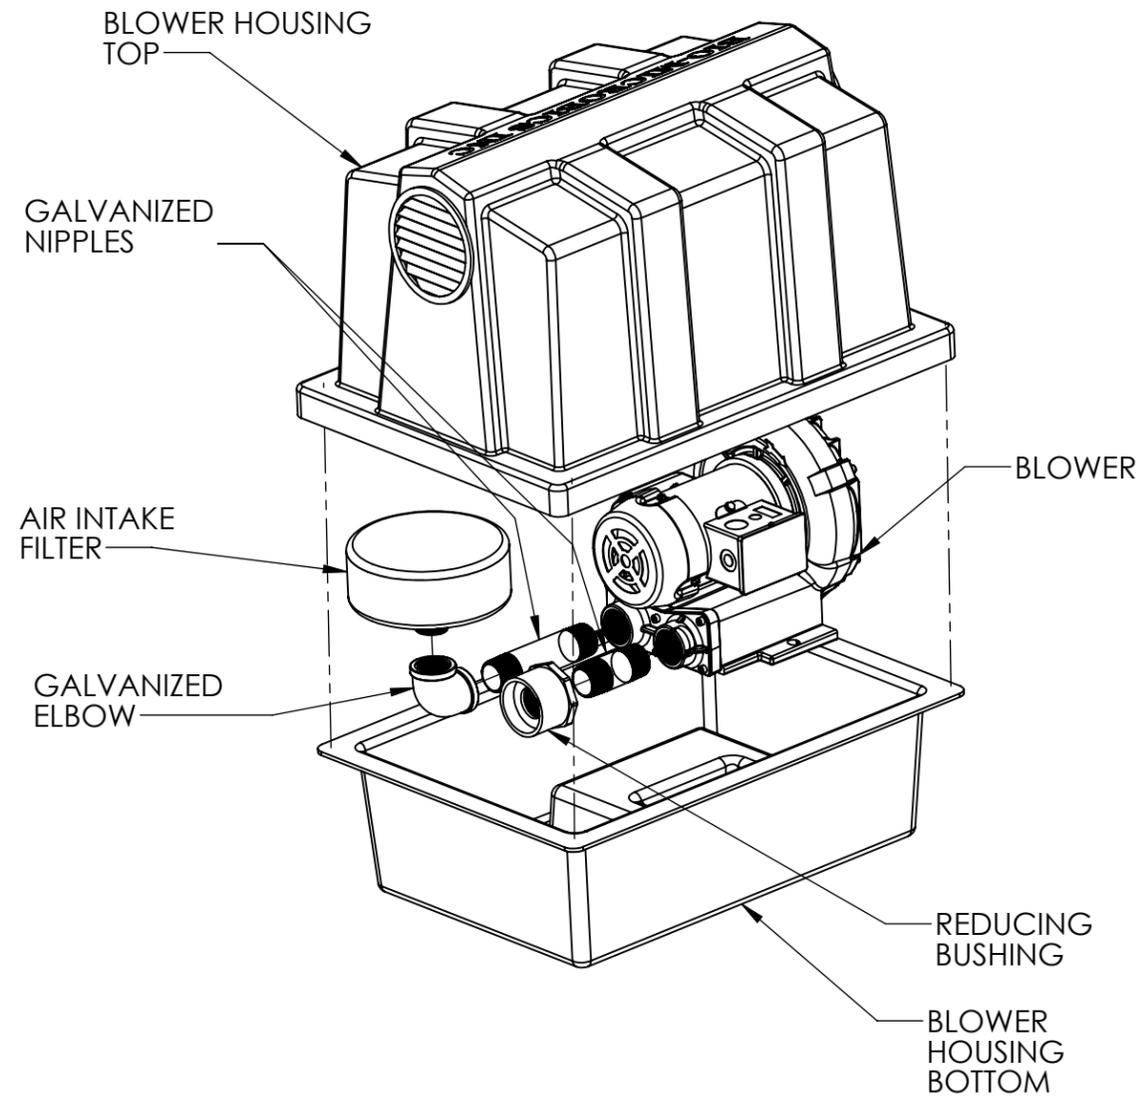

BLOWER PAD

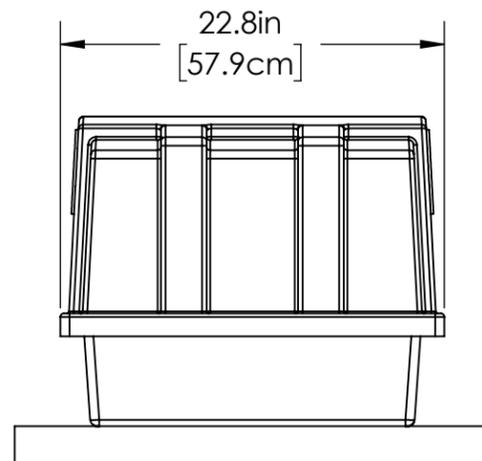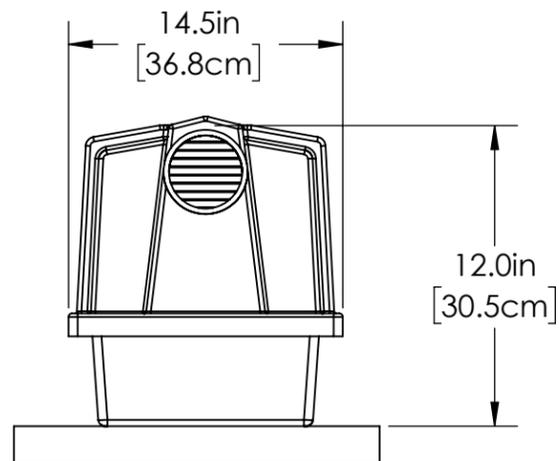

NOTES:

1. SOME RETROFAST CONFIGURATIONS MAY REQUIRE DIFFERENT BLOWER HOUSINGS.
2. BLOWER MUST BE LOCATED ABOVE FLOOD LEVELS.

<p>PROPRIETARY AND CONFIDENTIAL THE INFORMATION CONTAINED IN THIS DRAWING IS THE SOLE PROPERTY OF BIO-MICROBICS, INC., ANY REPRODUCTION IN PART OR AS A WHOLE WITHOUT THE WRITTEN PERMISSION OF BIO-MICROBICS, INC. IS PROHIBITED.</p> <p>DO NOT SCALE DRAWING</p>	<p>UNLESS OTHERWISE SPECIFIED DIMENSIONS ARE IN INCHES AND TOLERANCES ARE AS FOLLOWS X° ± 1° .X ± .50 .XX ± .25</p>		
	<p>DRAWN BY: ESG</p>		
<p>SHEET 6 OF 6</p>	<p>DATE: 8/1/2022</p>	<p>PART NUMBER 600-FINRTF0.150</p>	
<p>SCALE: 1:10 SIZE: B</p>	<p>APPROVED BY: MSH</p> <p>APPROVED BY DATE: 8/1/2022</p>	<p>REV D</p>	